

EDWARD HAGOBIAN & ASSOCIATES ARCHITECTS
 ARCHITECTS - SPACE PLANNERS - INTERIORS

220 S. KENWOOD ST.
 STE. 210 GLENDALE
 CA. 91205
 TEL: (818) 502-0590
 FAX: (818) 502-0653



Project:
SINGLE FAMILY HOUSE
 421 WHITING WOODS ISL.
 GLENDALE, CA


Sheet title:
SITE PLAN

Revisions:

| | |
|---|--|
| 1 | |
| | |
| | |
| | |
| | |
| | |

| | |
|------------|---------------|
| JOB NO.: | 06-046 |
| SCALE: | 1/16" = 1'-0" |
| DRAWN BY: | W.M. |
| DATE: | JAN. 2007 |
| SHEET NO.: | A-1 |

ALL DIMENSIONS SHOWN ARE TO AN UNLESS OTHERWISE SPECIFIED FINISH CONDITION. THE ORIGINAL UNPUBLISHED WORK OF THE ARCHITECT AND THE SAME MAY NOT BE DUPLICATED, REPRODUCED, OR INCORPORATED WITHOUT THE WRITTEN CONSENT OF THE ARCHITECT.

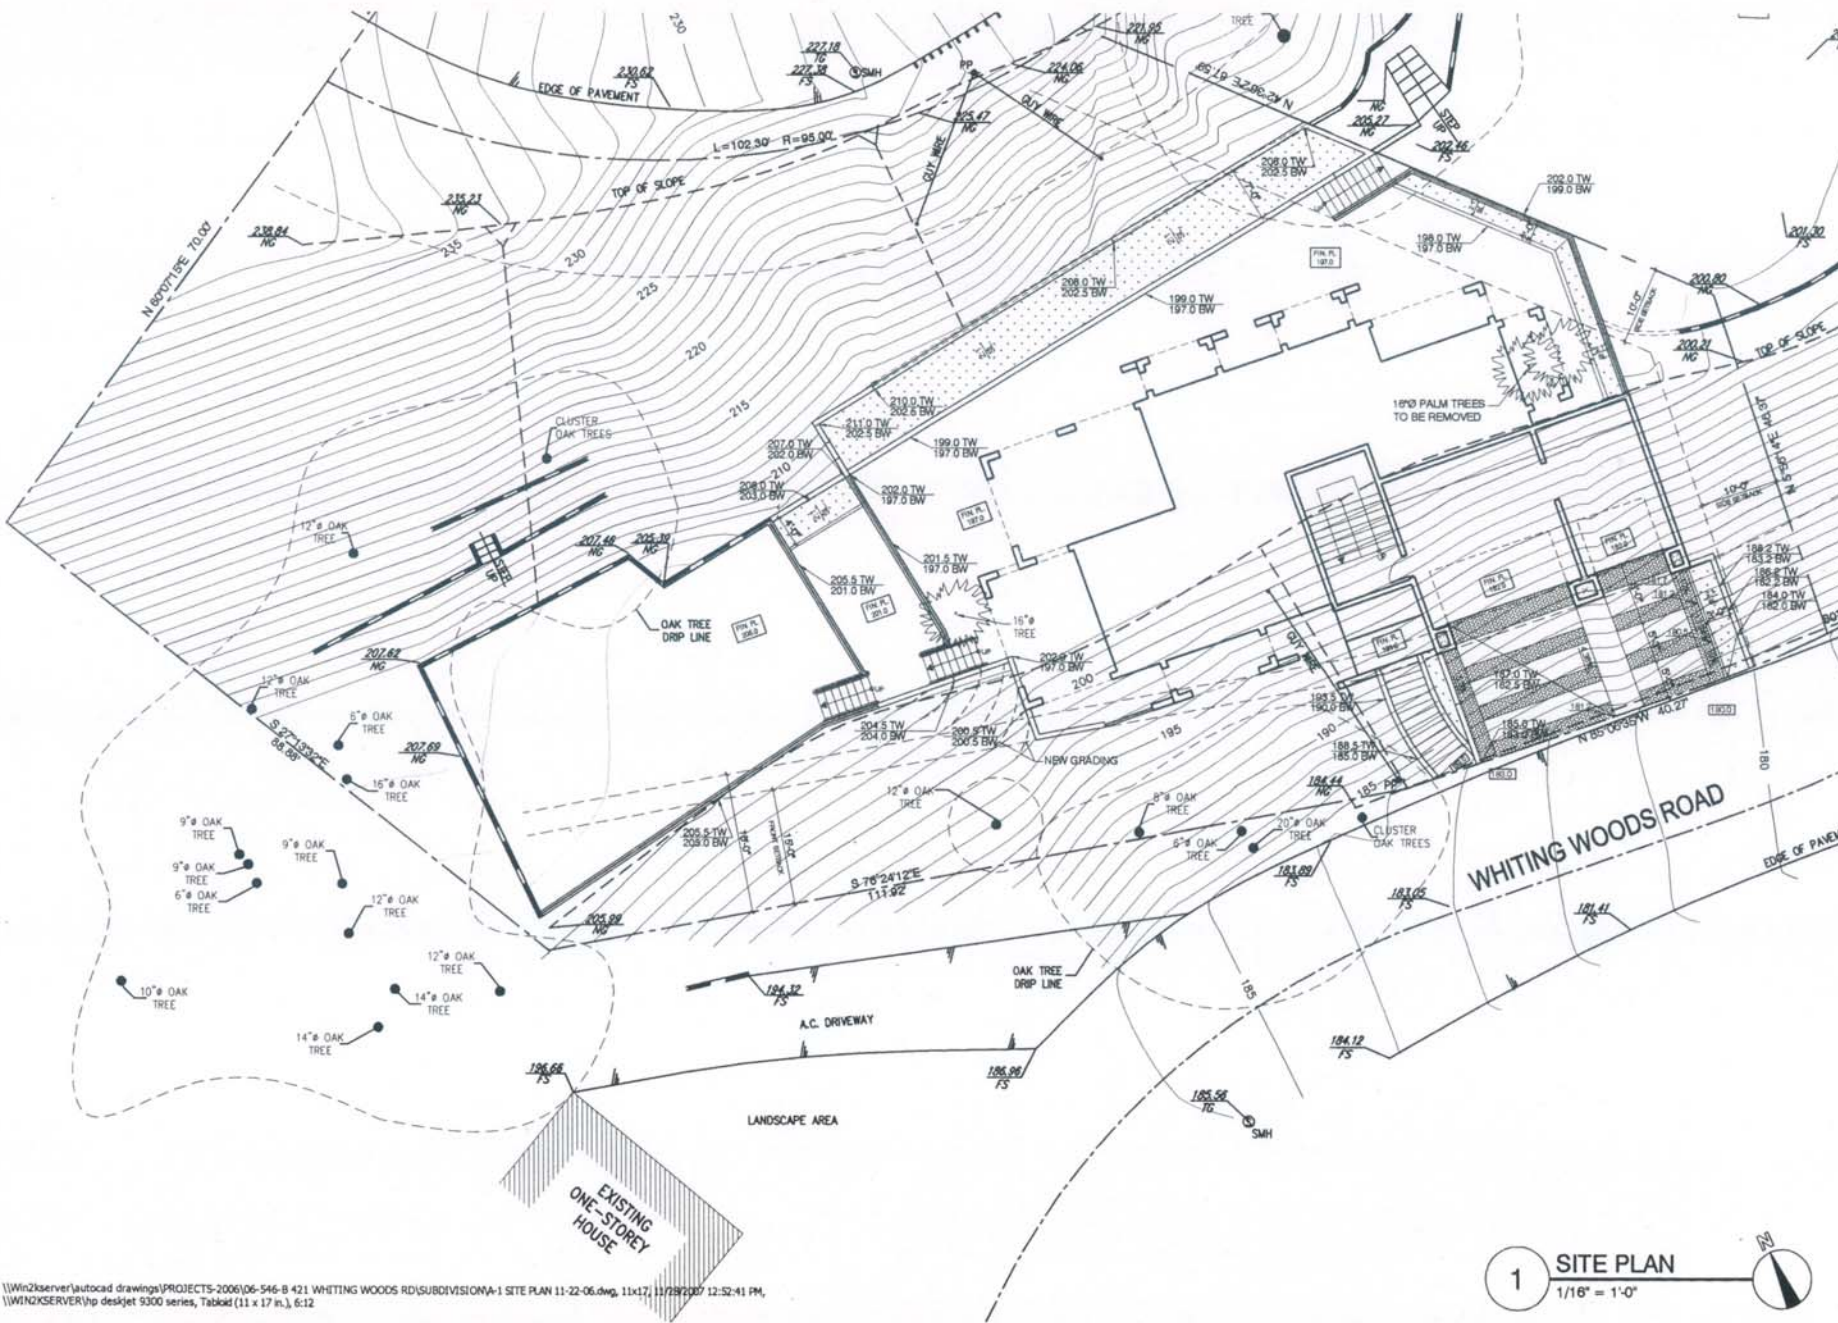

1 SITE PLAN
 1/16" = 1'-0"

